


Titan

BLOCK RETAINING WALLS

CE

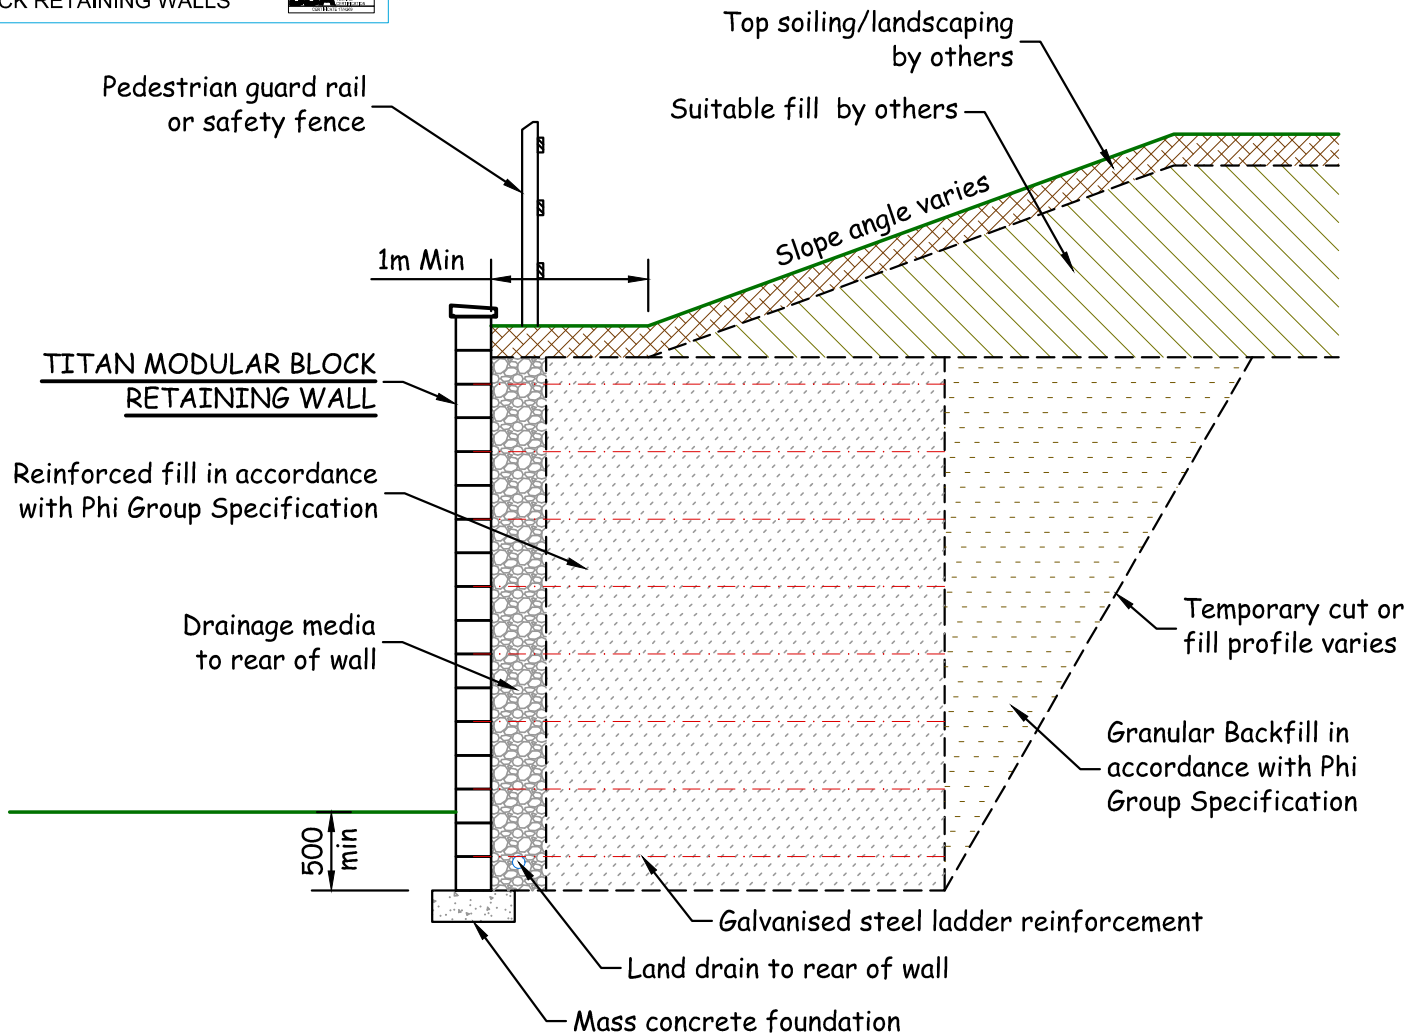

GENERIC SECTION OF TITAN BLOCK RETAINING WALL